

# DÜZENLEME SINIRI HARİTASI

İLİ	ANTALYA
İLÇESİ	KEPEZ
MAH./ KÖY	ZEYTİNLİK


## DÜZENLEME SINIR KOORDİNATLARI İTRF

Nokta No	Y	X
29902/1	567095.76	4091653.02
29902/13	567023.93	4091626.22
29902/14	567032.13	4091628.67
29902/15	567065.67	4091638.75
29902/16	567092.25	4091646.75
30388/6	566986.33	4091436.84
30388/7	566870.34	4091401.35
30388/14	566943.60	4091423.76
30388/15	566927.34	4091418.79
30388/16	566885.11	4091405.86
30389/5	567139.93	4091484.11
30389/6	567001.79	4091441.84
30389/11	567056.89	4091458.70
30390/5	566851.66	4091397.30
30390/6	566811.08	4091384.67
30808/3	567154.42	4091490.67
30808/6	566694.75	4091348.47
30808/7	566521.52	4091460.51
30808/16	566645.60	4091501.04
30808/17	566810.78	4091553.93
30808/18	566818.37	4091556.47
30808/19	566957.10	4091601.99
30808/20	567010.40	4091617.00
30808/21	567025.38	4091621.31
30808/22	567094.89	4091659.94
30808/23	567103.31	4091647.01
30808/24	567116.88	4091643.59
30808/26	567090.16	4091712.47
30808/27	567066.76	4091786.12
A1	567101.90	4091716.16
A2	567120.67	4091644.82
A3	567121.96	4091639.91
A4	567127.60	4091618.48
A5	567133.23	4091597.10
A6	567133.55	4091595.89
A7	567139.95	4091571.53
A8	567145.98	4091548.62
A9	567152.86	4091522.47
A10	567160.70	4091492.66
A10	567160.70	4091492.66
D1	567082.22	4091790.98

K



1/2500

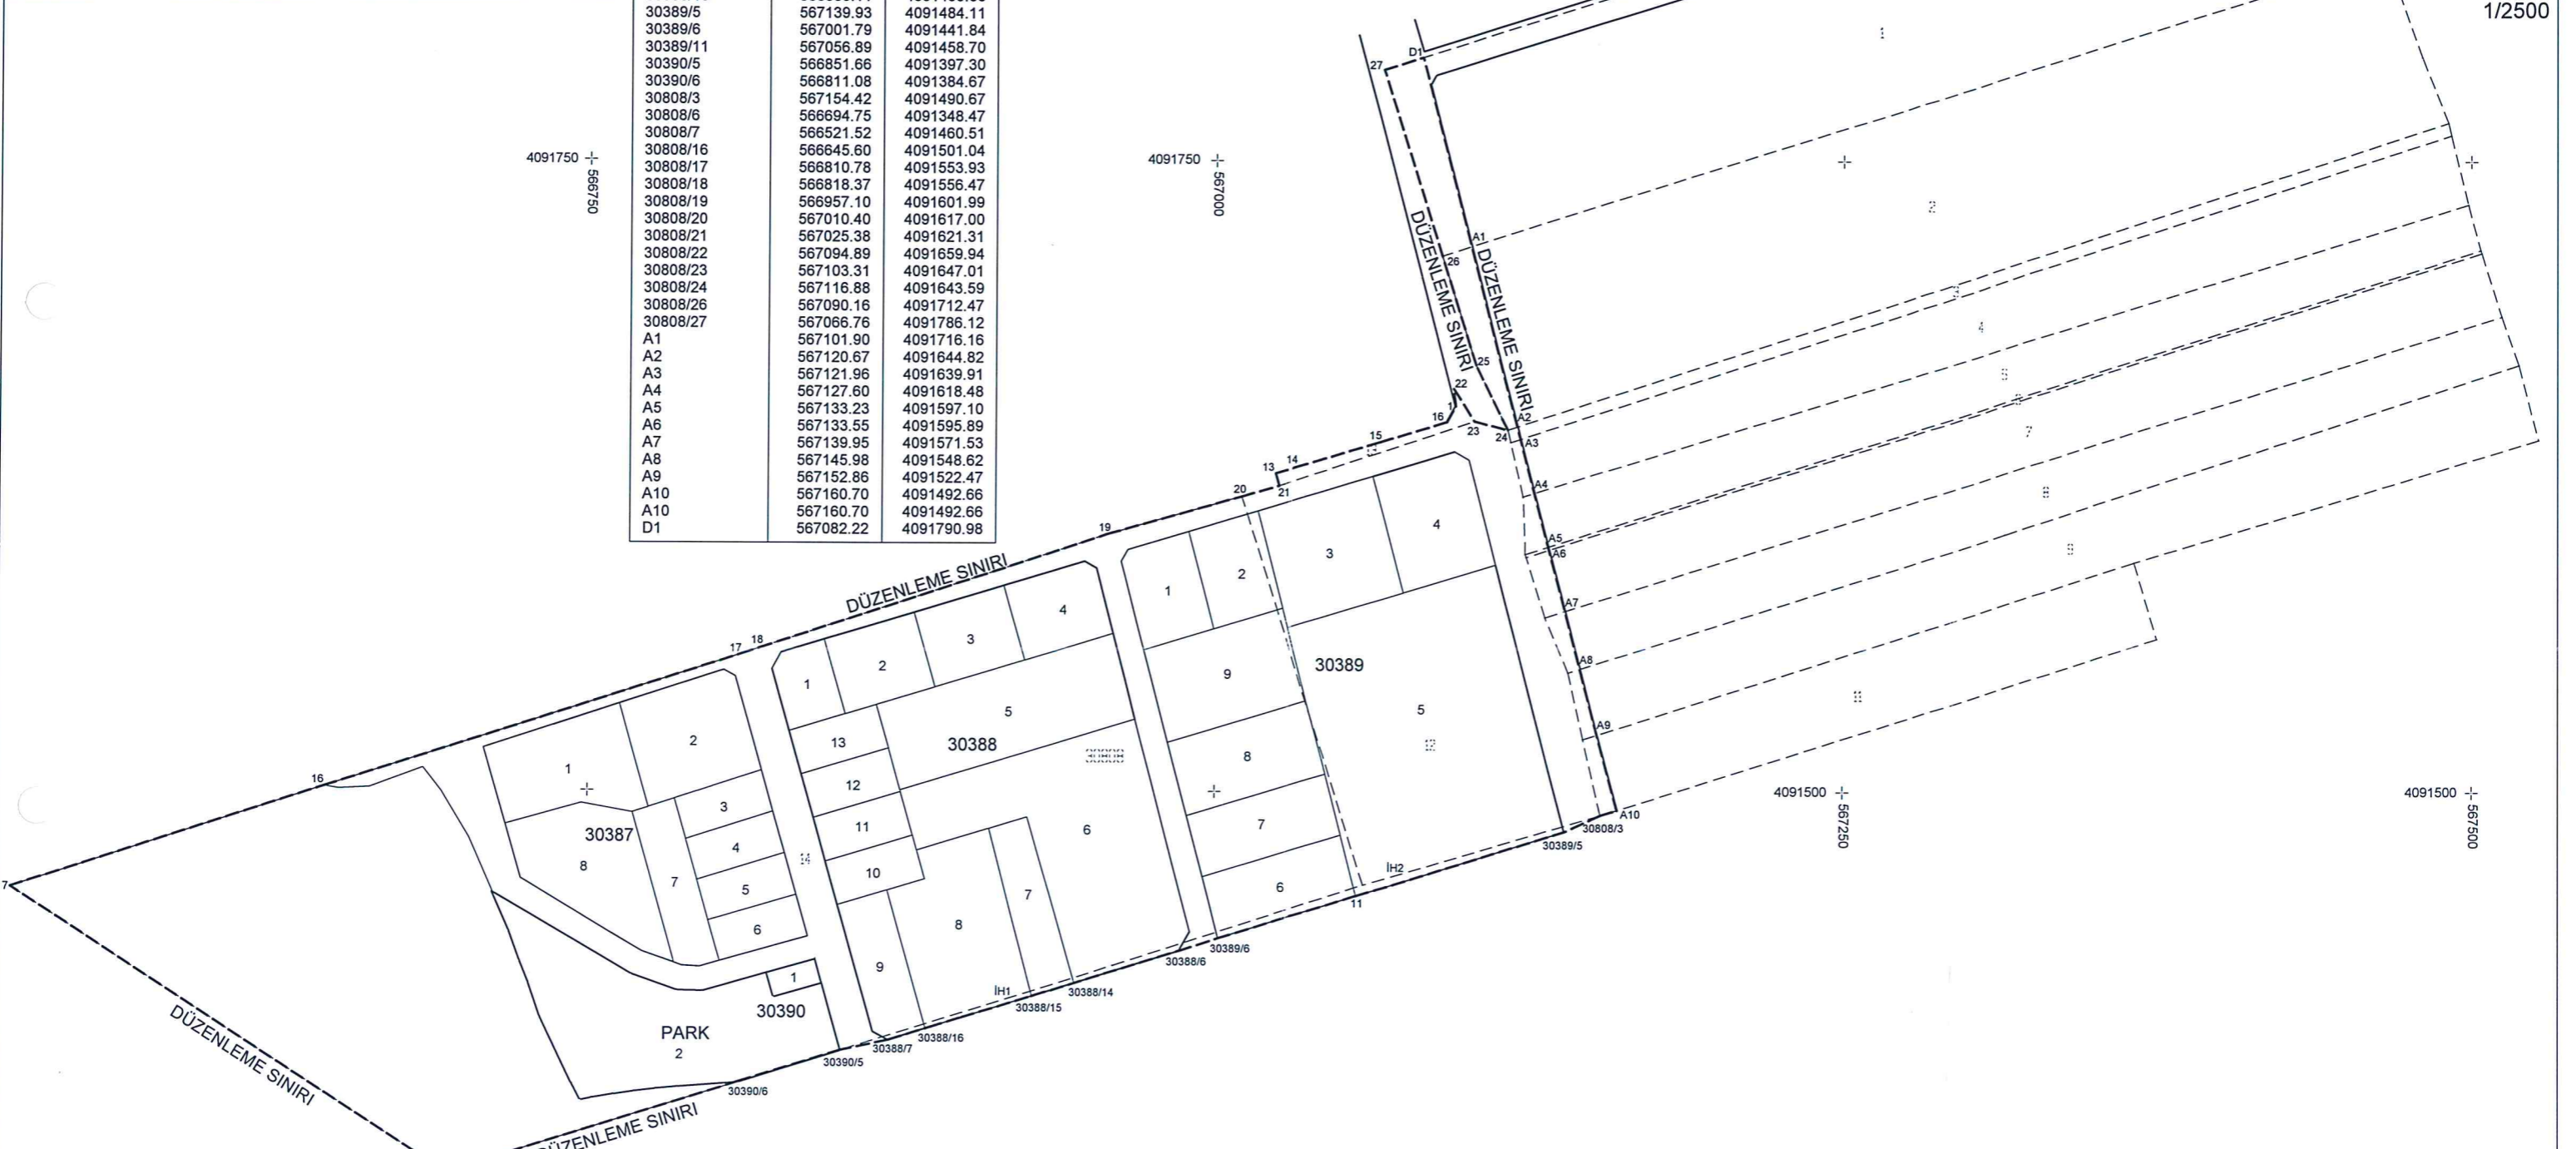

	UYGUNDUR BELEDİYE / ÖZEL İDARE		KONTROL EDİLMİŞTİR.
DÜZENLEYEN	KONTROL EDEN	ONAYLAYAN	KADASTRO MÜDÜRLÜĞÜ
ADI SOYADI	A. Tolga TOKCA Kepez Belediyesi Harita Mühendisi	Asel Aköz KOÇER DEMİRCİ Emlak ve İstimlak Müdür V.	
TARİH	...../...../20....	...../...../20....	...../...../20....
İMZA			

4091250 +