
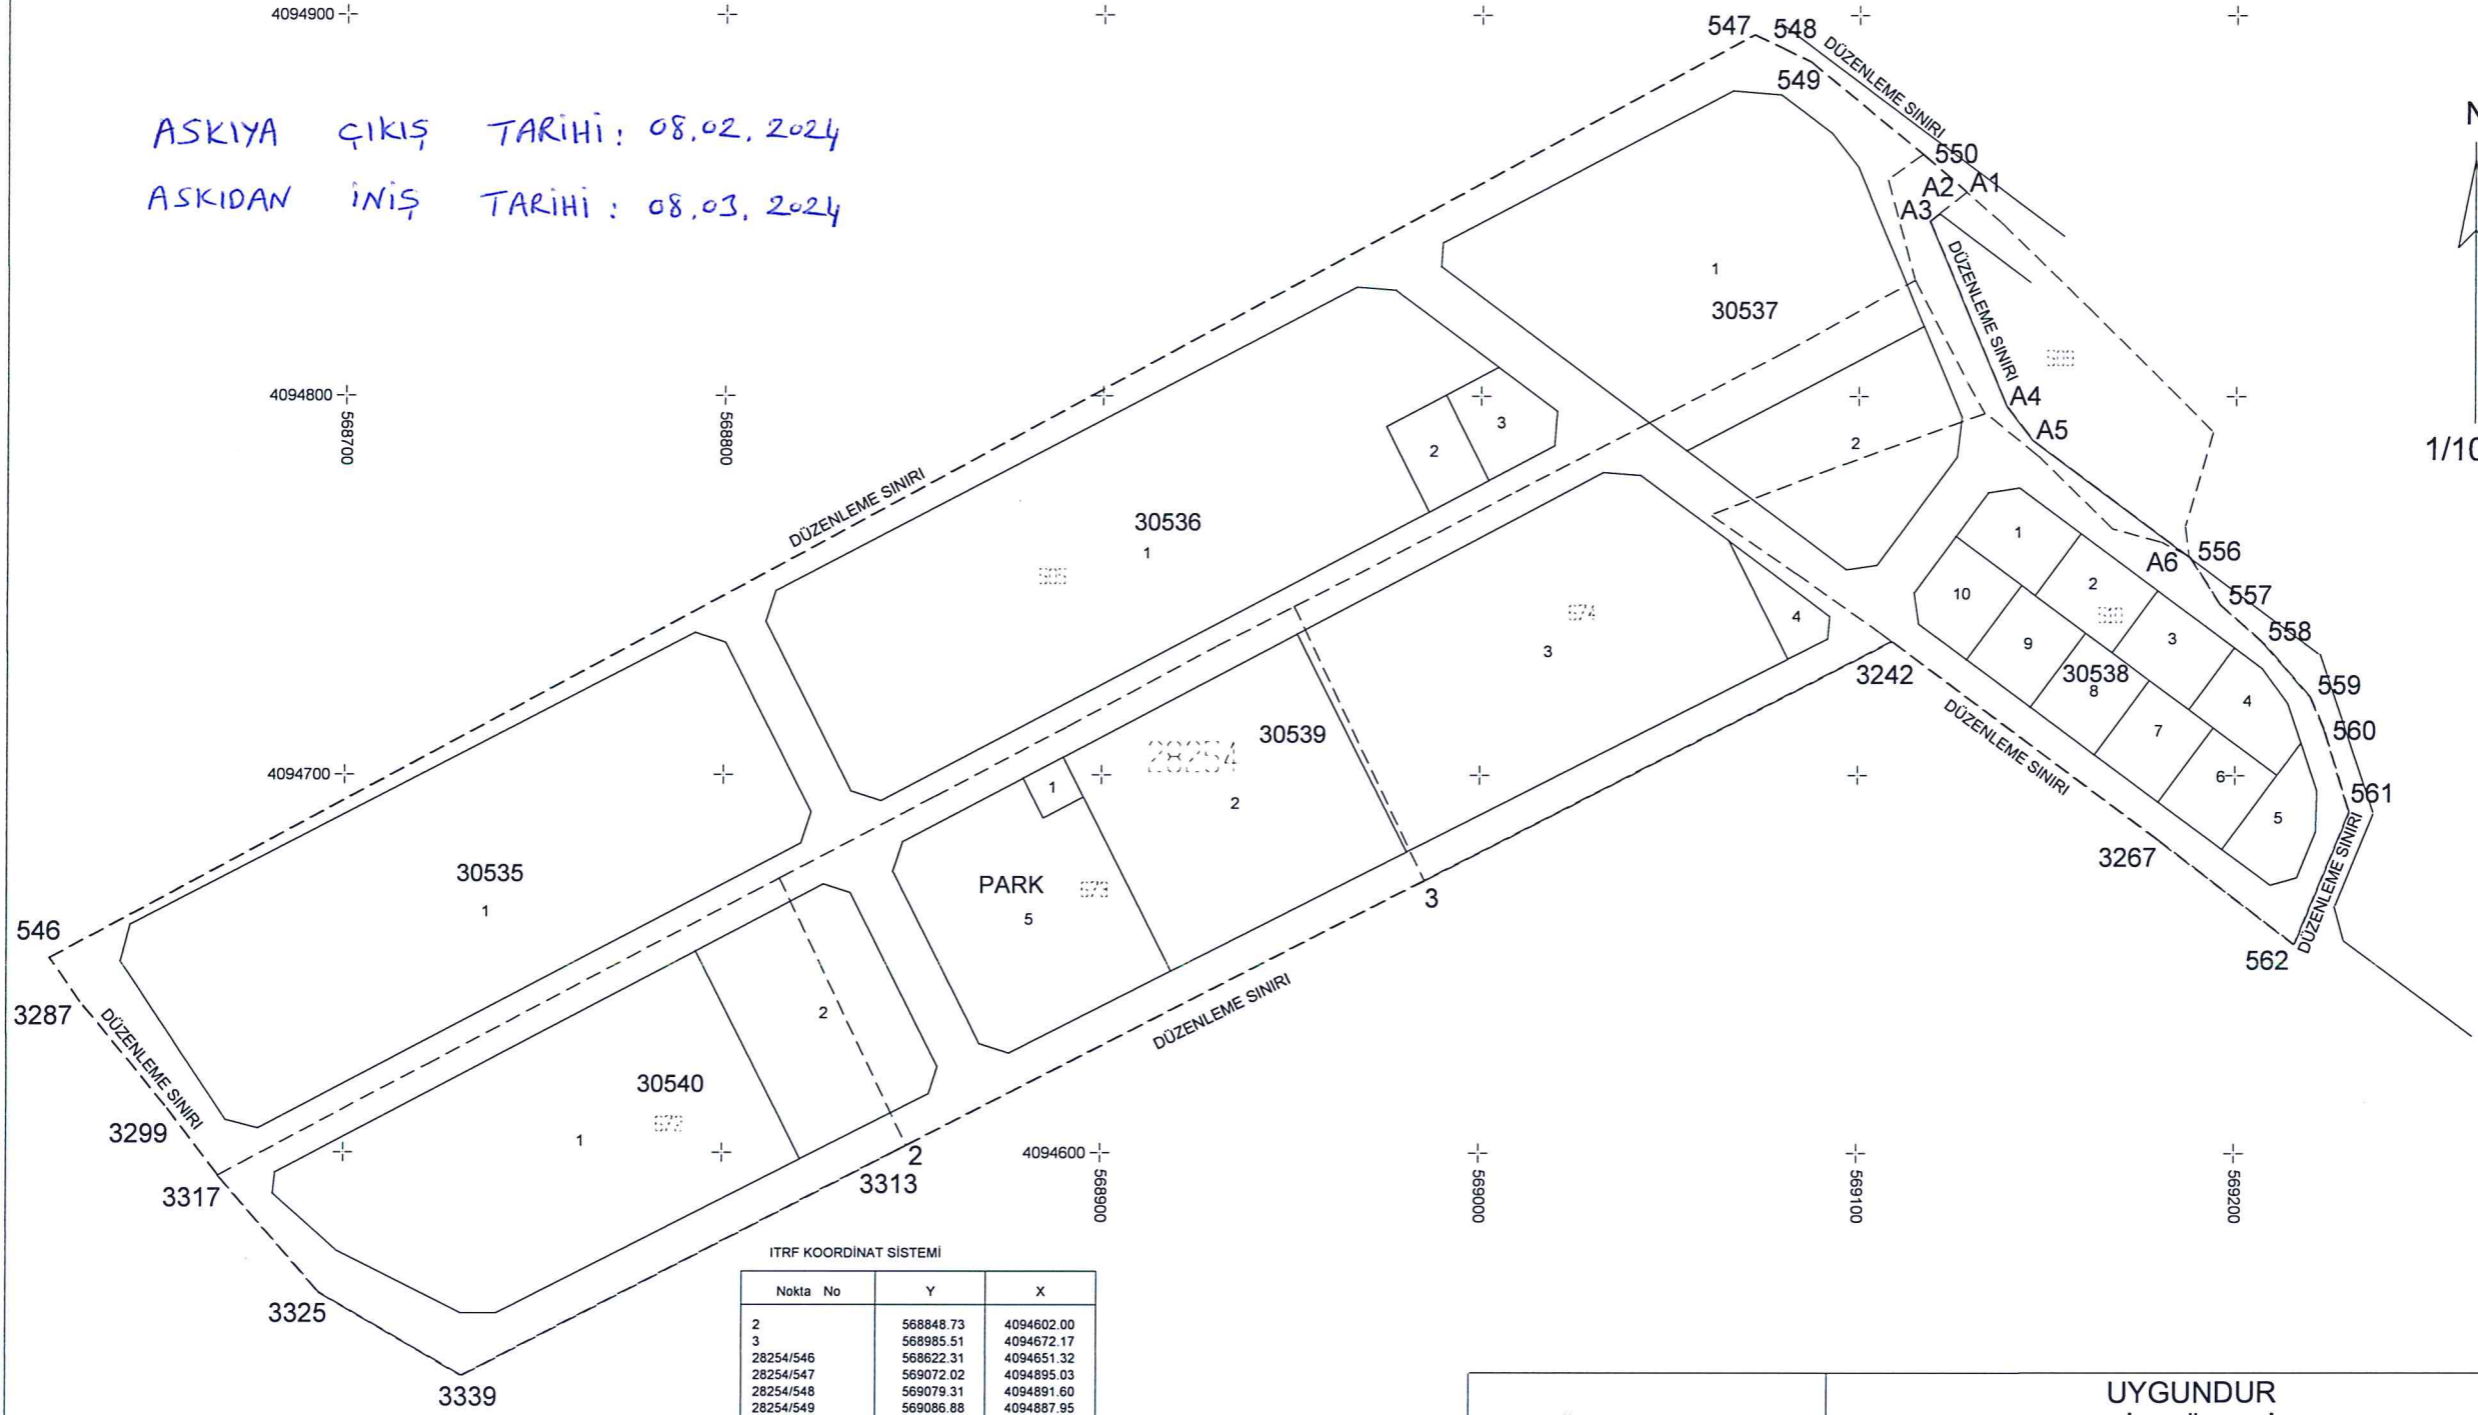


DÜZENLEME SINIR HARİTASI

ASKIYA ÇIKIŞ TARİHİ: 08.02.2024
ASKIDAN İNİŞ TARİHİ: 08.03.2024

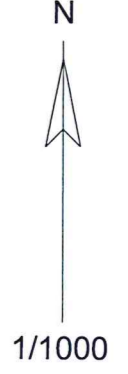

ITRF KOORDİNAT SİSTEMİ

Nokta No	Y	X
2	568848.73	4094602.00
3	568985.51	4094672.17
28254/546	568622.31	4094651.32
28254/547	569072.02	4094895.03
28254/548	569079.31	4094891.60
28254/549	569086.88	4094887.95
28254/550	569117.02	4094863.54
28254/556	569187.73	4094757.82
28254/557	569195.88	4094745.19
28254/558	569207.38	4094735.02
28254/559	569219.77	4094720.79
28254/560	569223.48	4094712.22
28254/561	569230.12	4094690.28
28254/562	569215.74	4094655.33
28254/3242	569109.08	4094735.55
28254/3267	569180.14	4094682.73
28254/3287	568630.52	4094639.48
28254/3299	568652.89	4094612.09
28254/3313	568845.61	4094600.40
28254/3317	568666.84	4094593.94
28254/3325	568693.61	4094563.18
28254/3339	568731.45	4094541.25
A1	569128.45	4094853.72
A2	569121.26	4094848.07
A3	569118.77	4094846.11
A4	569139.26	4094797.49
A5	569146.41	4094788.39
A6	569187.62	4094757.88

ADİ SOYADI	TARİH	İMZA	DÜZENLEYEN	UYGUNDUR BELEDİYE/ÖZEL İDARE
			KONTROL EDEN	ONAYLAYAN
A. Tolga TOKCA Kepez Belediyesi Harita Mühendisi/...../2023			